


WATER SUB-METERING SCHEMATIC

NOT TO SCALE

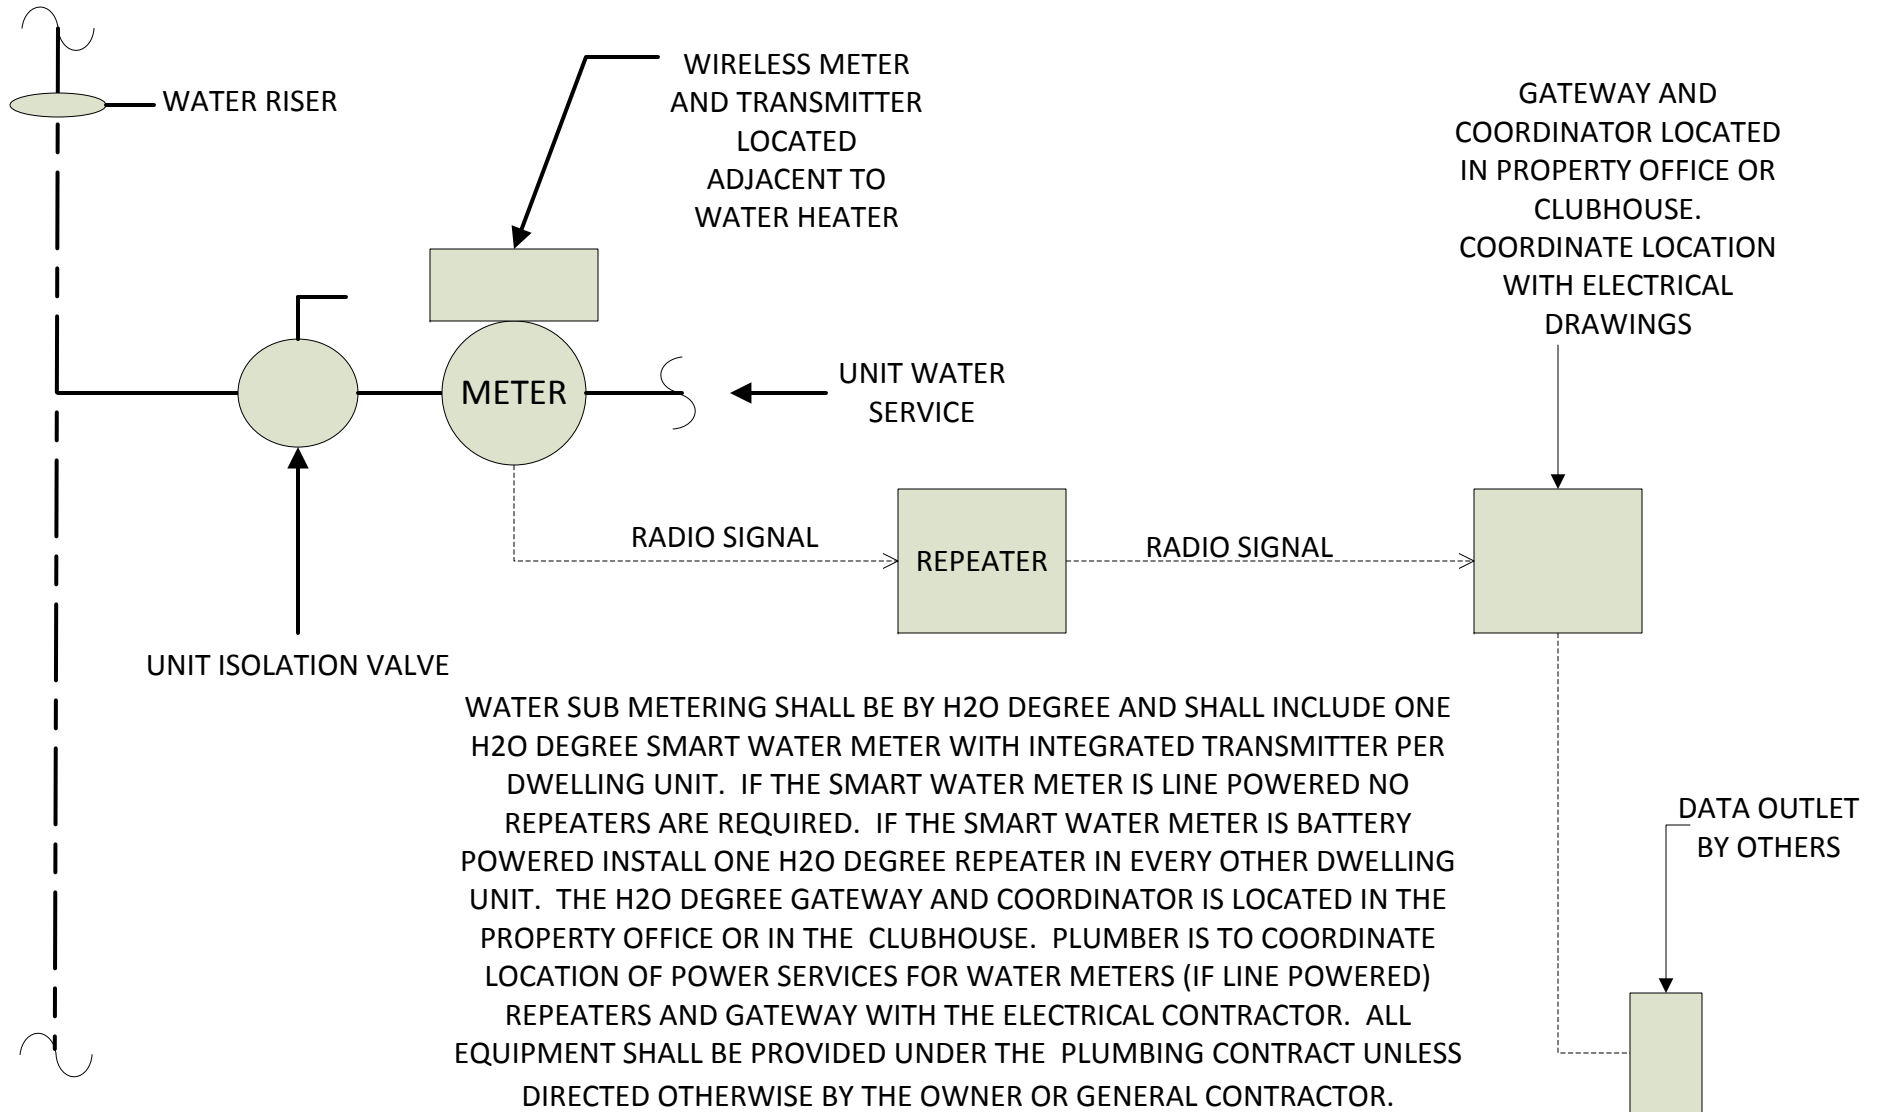

WATER SUB-METERING SCHEMATIC

NOT TO SCALE